


WEST ST. PETER STREET

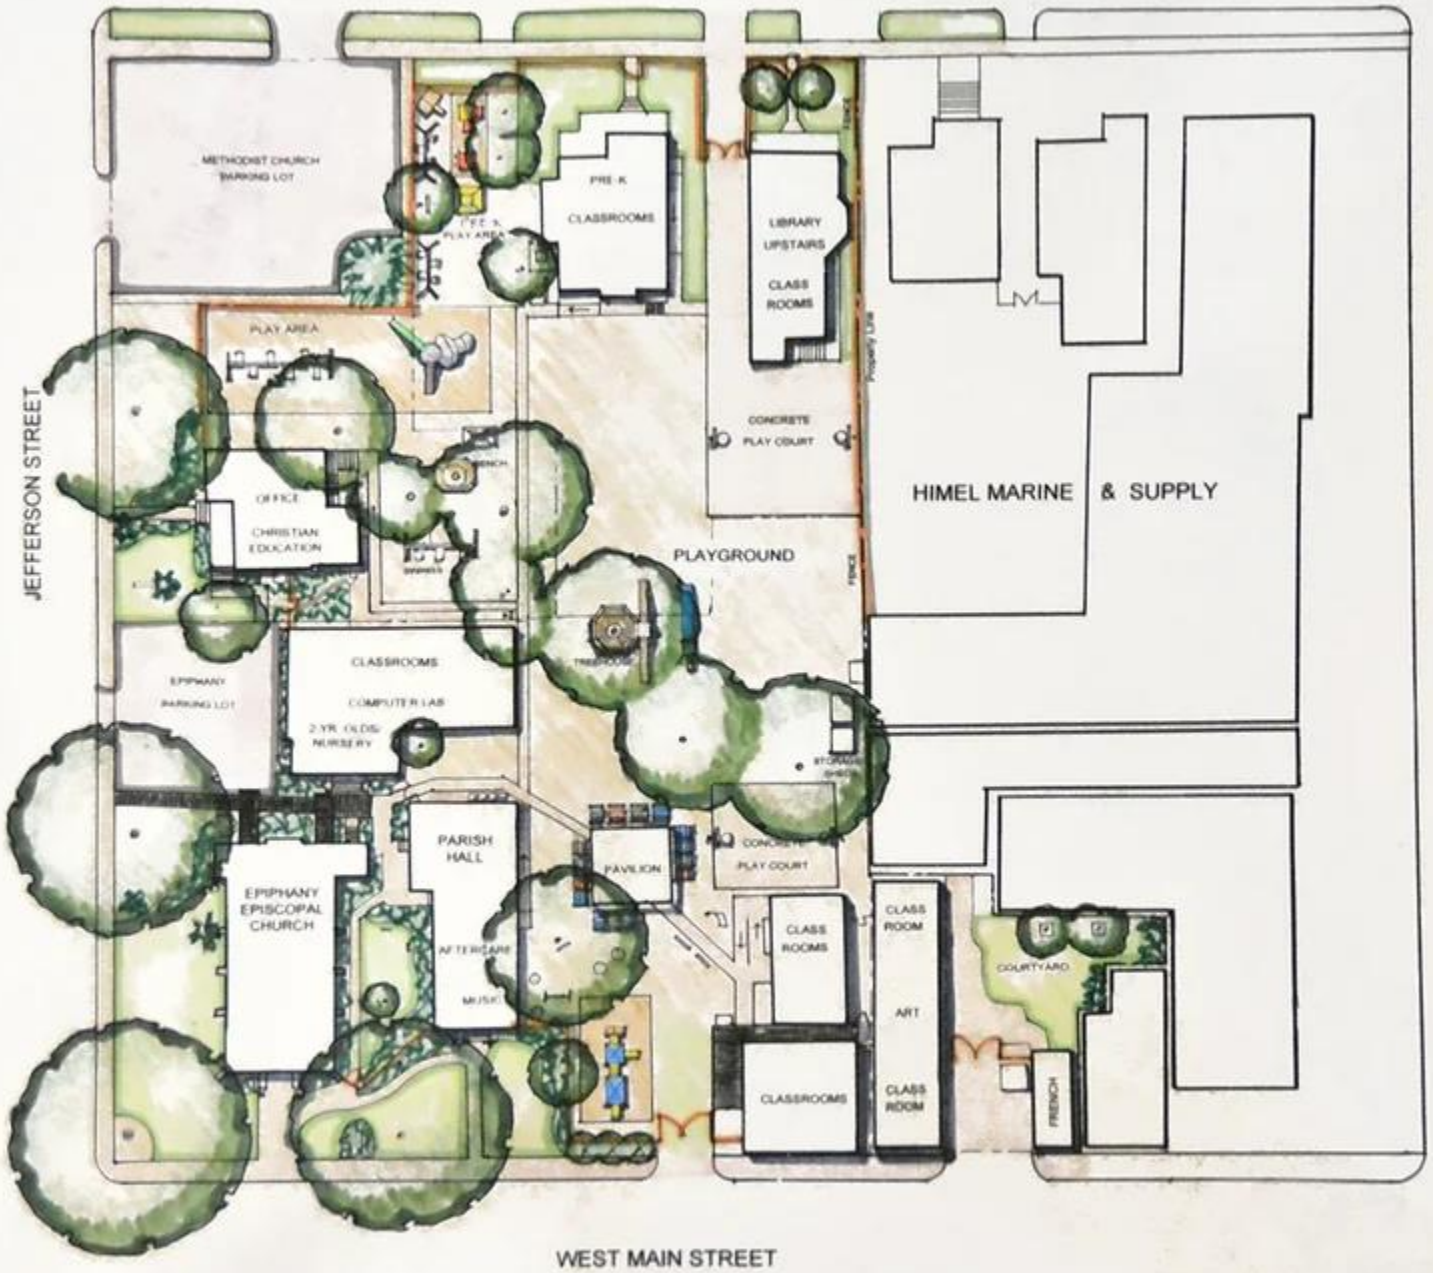

EPIPHANY DAY SCHOOL
NEW IBERIA, LOUISIANA

EXISTING CAMPUS

SCALE 1" = 30' - 0"



MARCH 2001